


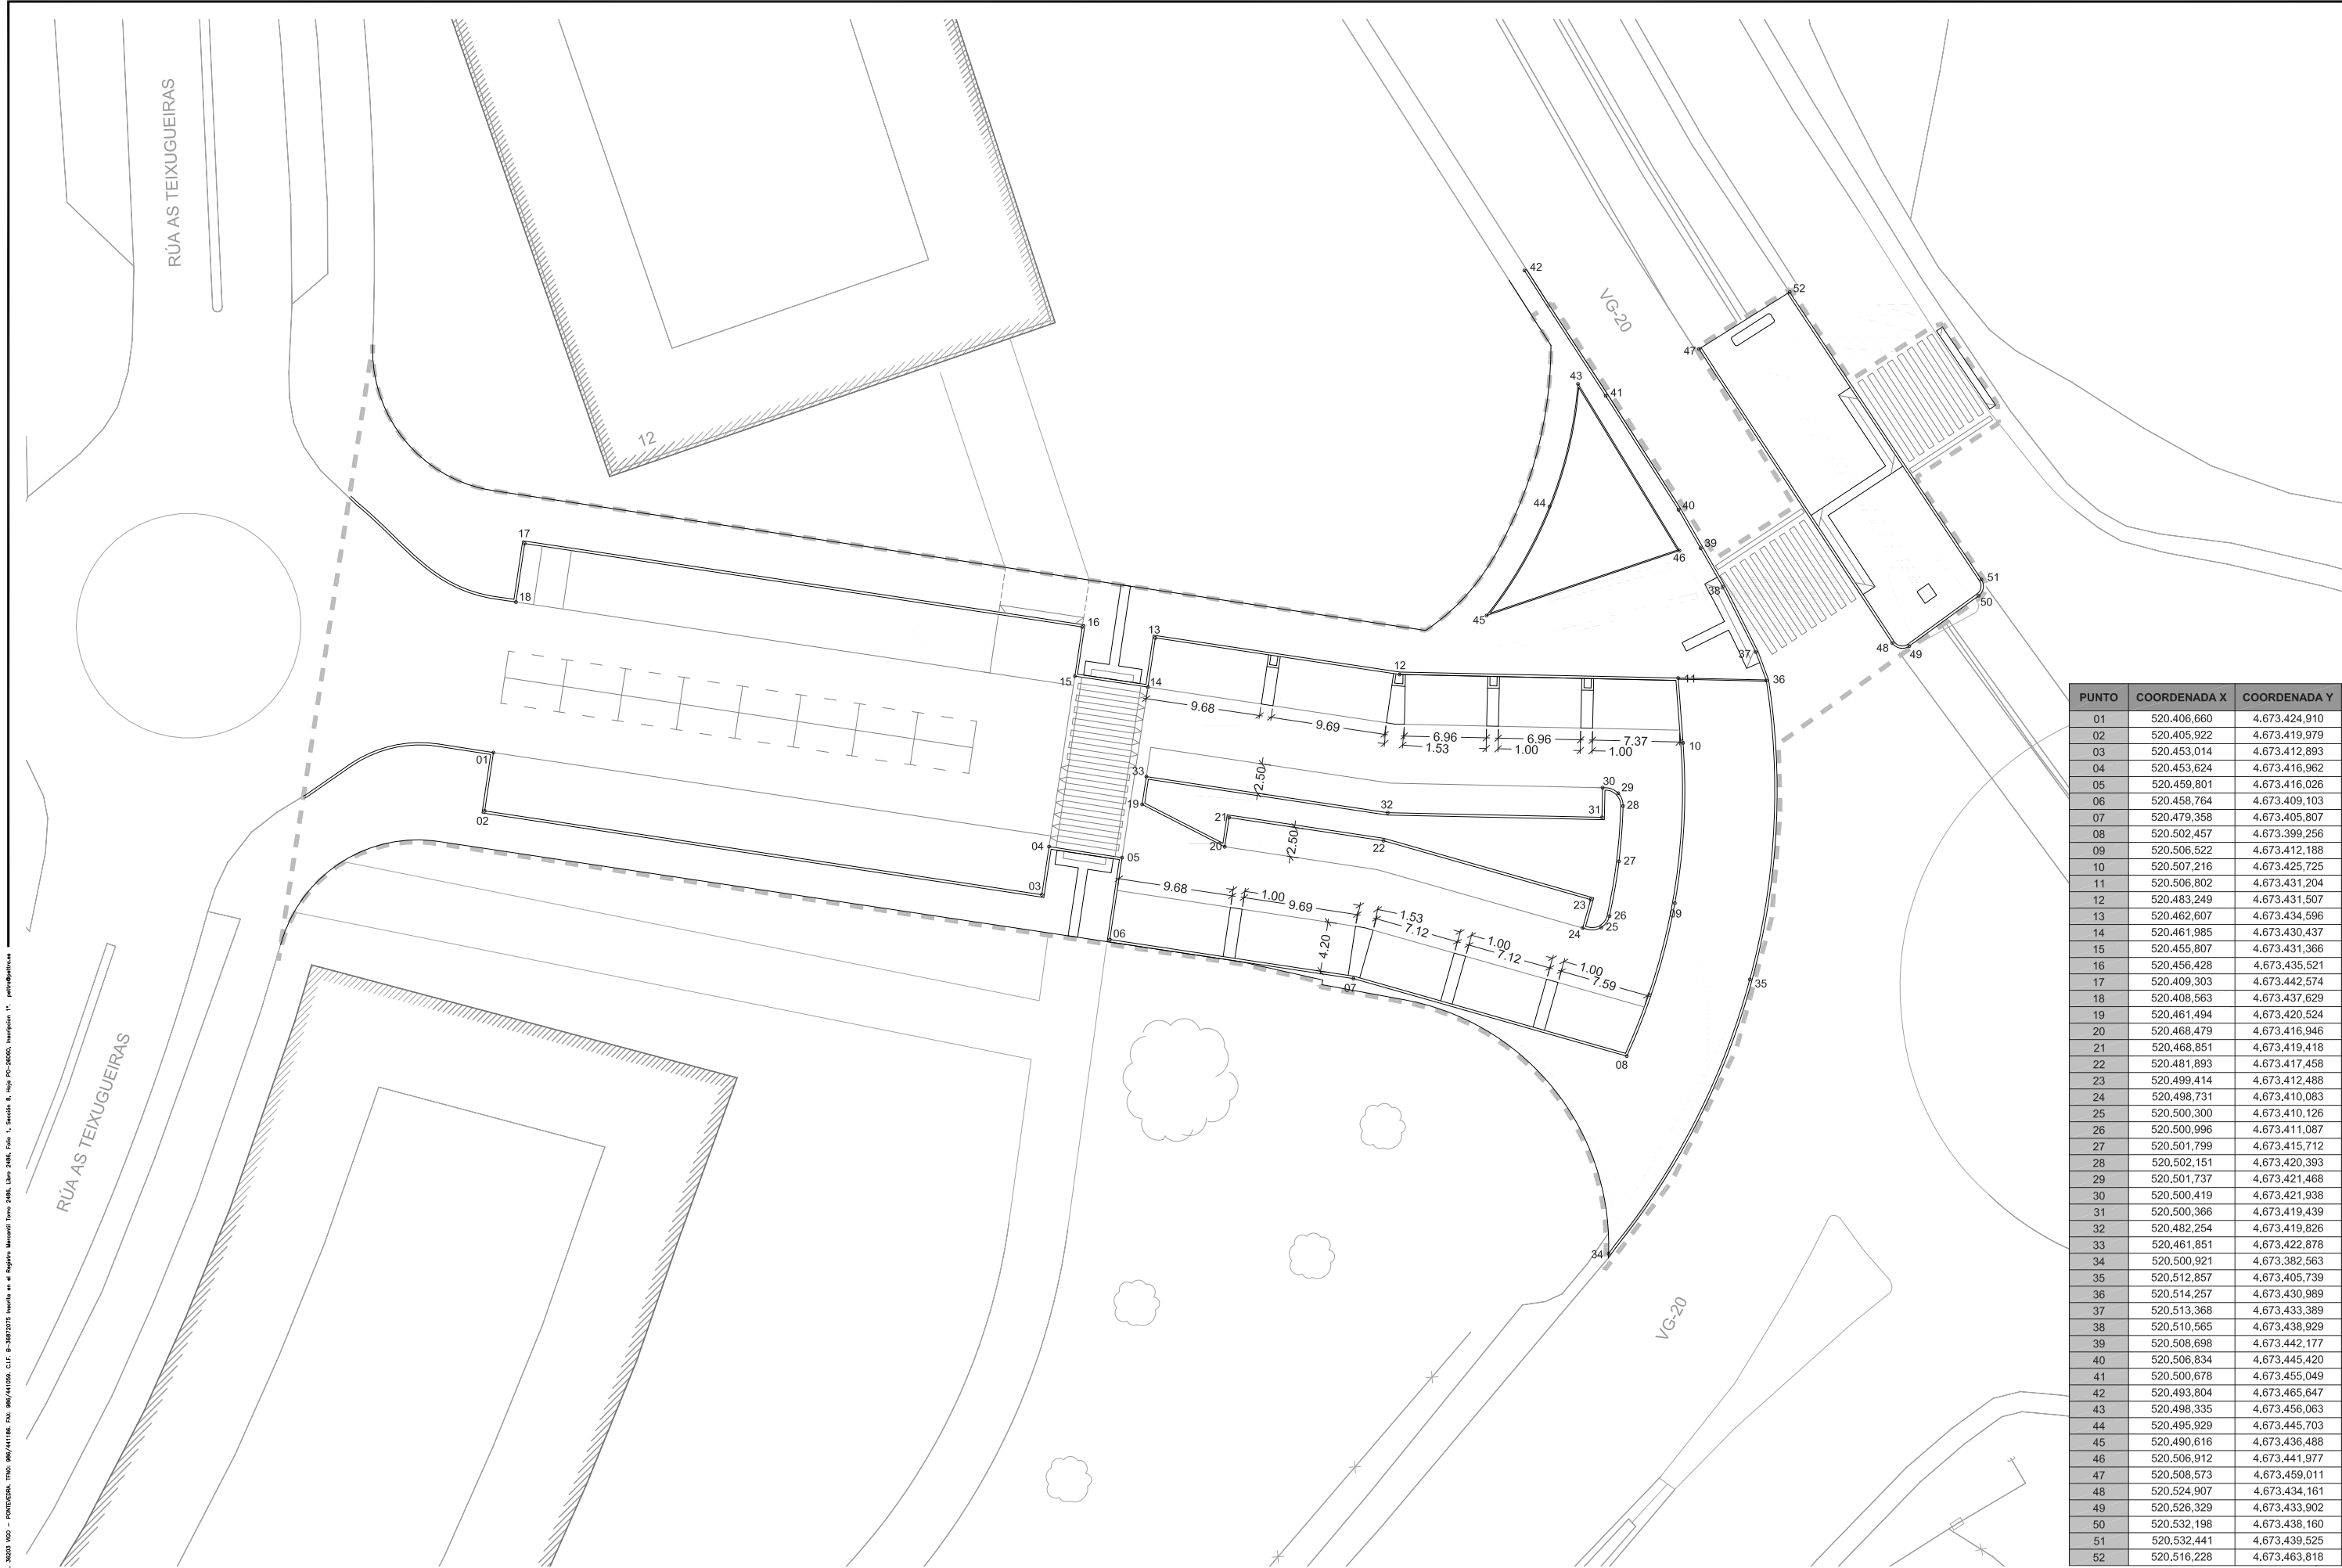

PUNTO	COORDENADA X	COORDENADA Y
01	520.406,660	4.673.424,910
02	520.405,922	4.673.419,979
03	520.453,014	4.673.412,893
04	520.453,624	4.673.416,962
05	520.459,801	4.673.416,026
06	520.458,764	4.673.409,103
07	520.479,358	4.673.405,807
08	520.502,457	4.673.399,256
09	520.506,522	4.673.412,188
10	520.507,216	4.673.425,725
11	520.506,802	4.673.431,204
12	520.483,249	4.673.431,507
13	520.462,607	4.673.434,596
14	520.461,985	4.673.430,437
15	520.455,807	4.673.431,366
16	520.456,428	4.673.435,521
17	520.409,303	4.673.442,574
18	520.408,563	4.673.437,629
19	520.461,494	4.673.420,524
20	520.468,479	4.673.416,946
21	520.468,851	4.673.419,418
22	520.481,893	4.673.417,458
23	520.499,414	4.673.412,488
24	520.498,731	4.673.410,083
25	520.500,300	4.673.410,126
26	520.500,996	4.673.411,087
27	520.501,799	4.673.415,712
28	520.502,151	4.673.420,393
29	520.501,737	4.673.421,468
30	520.500,419	4.673.421,938
31	520.500,366	4.673.419,439
32	520.482,254	4.673.419,826
33	520.461,851	4.673.422,878
34	520.500,921	4.673.382,563
35	520.512,857	4.673.405,739
36	520.514,257	4.673.430,989
37	520.513,368	4.673.433,389
38	520.510,565	4.673.438,929
39	520.508,698	4.673.442,177
40	520.506,834	4.673.445,420
41	520.500,678	4.673.455,049
42	520.493,804	4.673.465,647
43	520.498,335	4.673.456,063
44	520.495,929	4.673.445,703
45	520.490,616	4.673.436,488
46	520.506,912	4.673.441,977
47	520.508,573	4.673.459,011
48	520.524,907	4.673.434,161
49	520.526,329	4.673.433,902
50	520.532,198	4.673.438,160
51	520.532,441	4.673.439,525
52	520.516,228	4.673.463,818

PROXECTO DE ACONDICIONAMENTO E MELLORA DO ACCESO
AO BARRIO DE NAVIA DENCE A VG-20
NO CONCELLO DE VIGO

ENXEÑEIROS AUTORES DO PROXECTO
SANTIAGO N. LÓPEZ FONTÁN
COLEXIADO Nº 16.856
BEGOÑA ARRANZ GONZÁLEZ
COLEXIADA Nº 2.184

O ENXEÑEIRO DIRECTOR
ÁLVARO CRESPO VIDAL

POLA PROPIEDADDE
CONCELLERÍA FOMENTO
CONCELLO DE VIGO

EMPRESA CONSULTORA
PITTRA
PLANEAMENTO E TERRITORIO DE TRANSPORTE E AMBIENTALES

ESCALAS GRÁFICAS
E: 1/500
0 5 10 15m

DEBUXADO POR
RUBEN PUGA PEREIRA
COMPROBADO POR
BEGOÑA ARRANZ GONZÁLEZ

SUSTITUE A
CÓDIGO PLANO
2044P016R1
PU03_0001R1.dwg

DESIGNACIÓN
REPLANTEO

DATA
SETEMBRO 2013
PLANO Nº
3

FOLLA
1 DE 1