


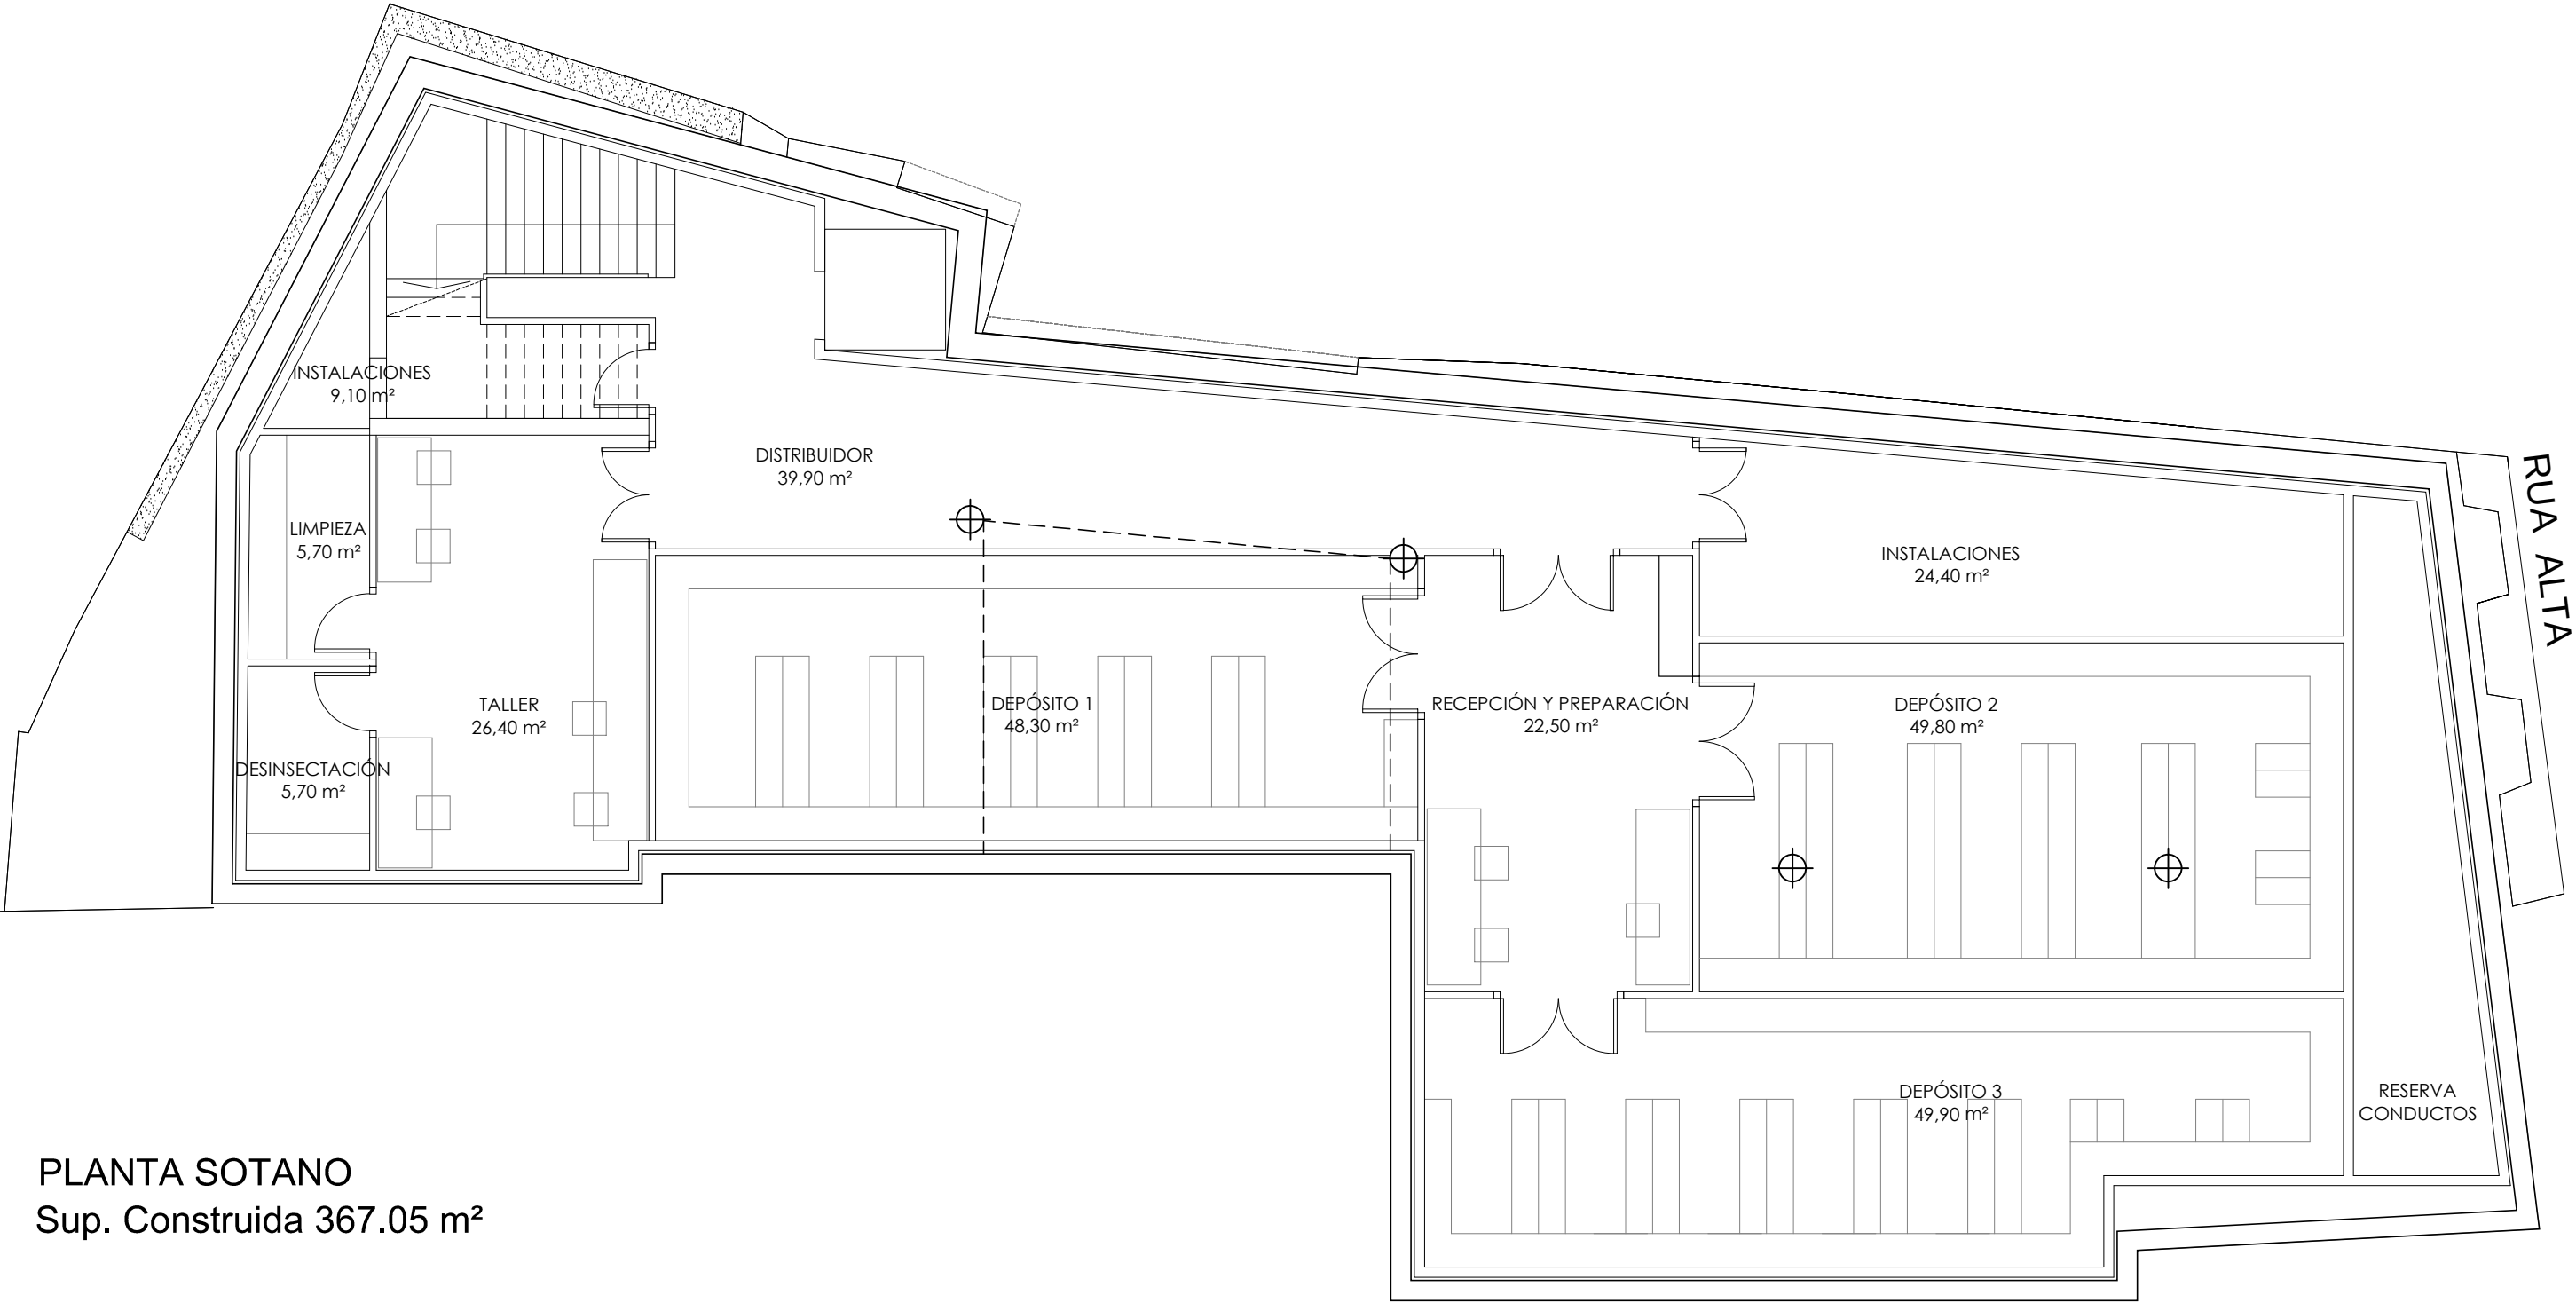

PLANTA SOTANO
Sup. Construida 367.05 m²

RUA CHAO

RUA ALTA