

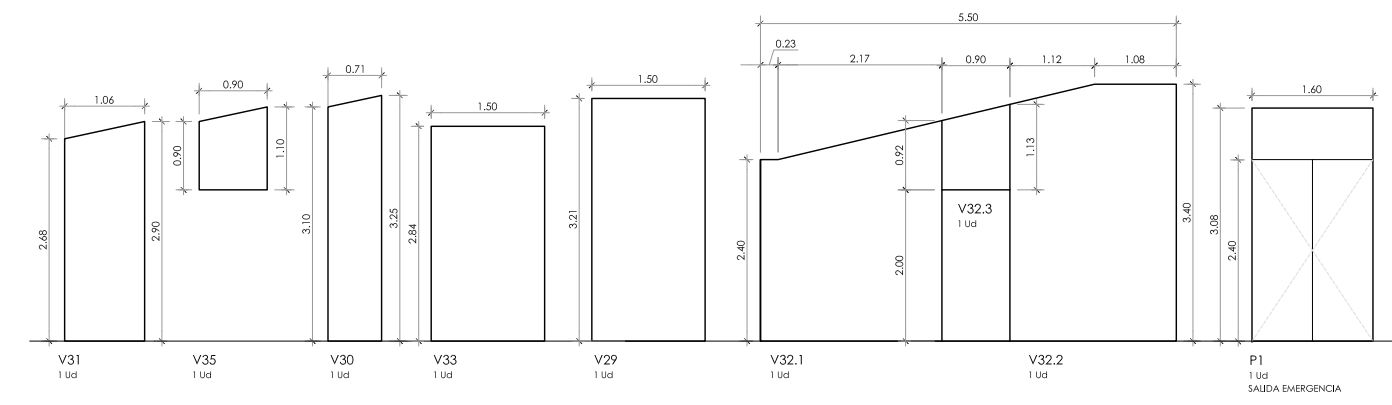


CARPINTERIA INTERIOR
VIDRIO LAMINADO

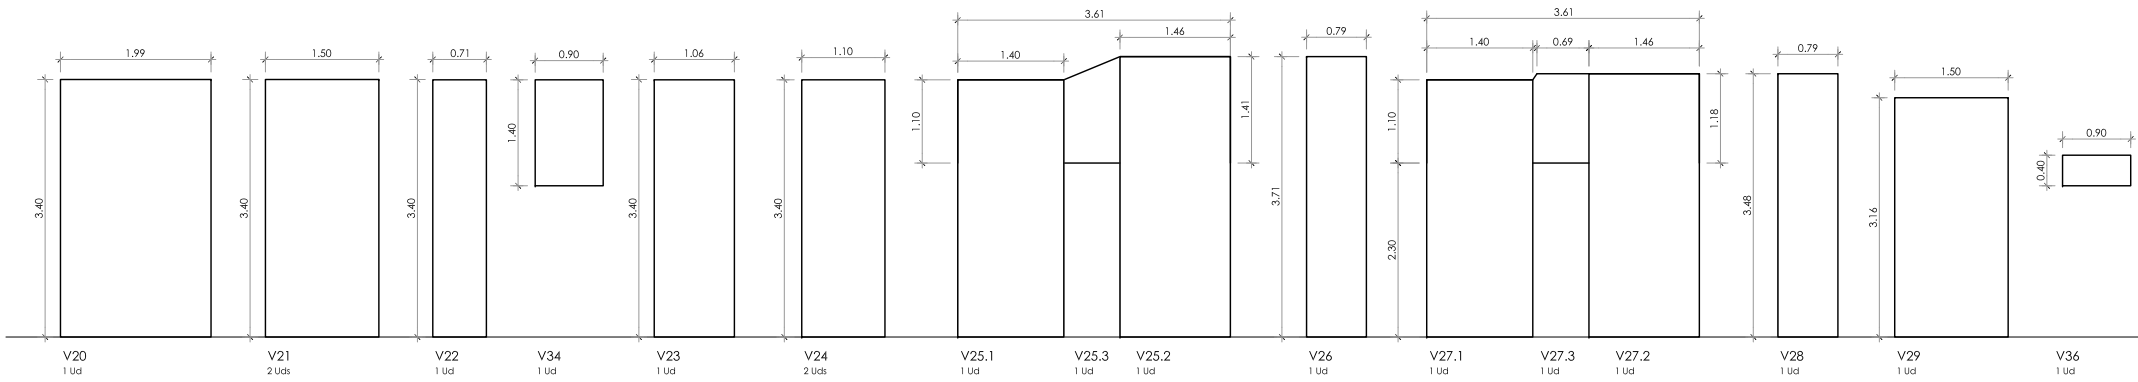

MADERA DE ROBLE O SIMILAR

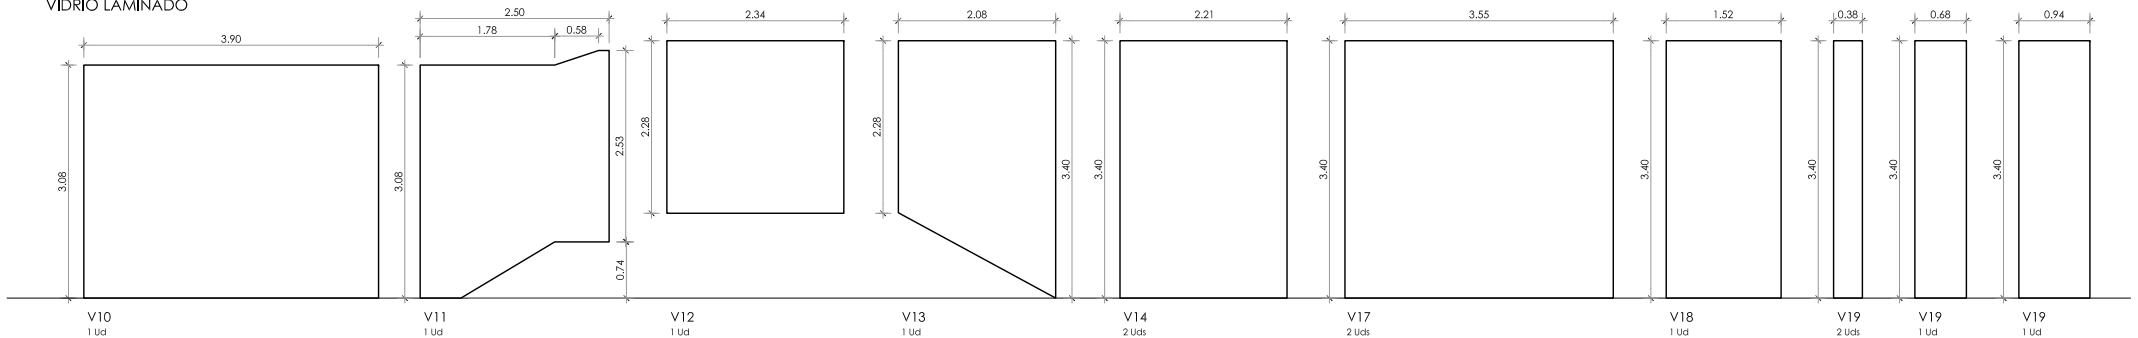